

Nelson

PROPOSED CONTROLLED 'ZEBRA' CROSSING AS PER CITY OF EDINBURGH COUNCIL DESIGN GUIDE G4


EXISTING 'NO LOADING AT ANY TIME' TO BE RELOCATED WEST

BUILD OUTS PROVIDED TO REDUCE CARRIAGEWAY WIDTH TO 7.3m

PARKING PROVISION REDUCED BY CIRCA 5.5m

EXISTING 'NO LOADING AT ANY TIME' TO BE RELOCATED WEST

EXISTING TACTILE CROSSING AND DROP KERBS TO BE REMOVED

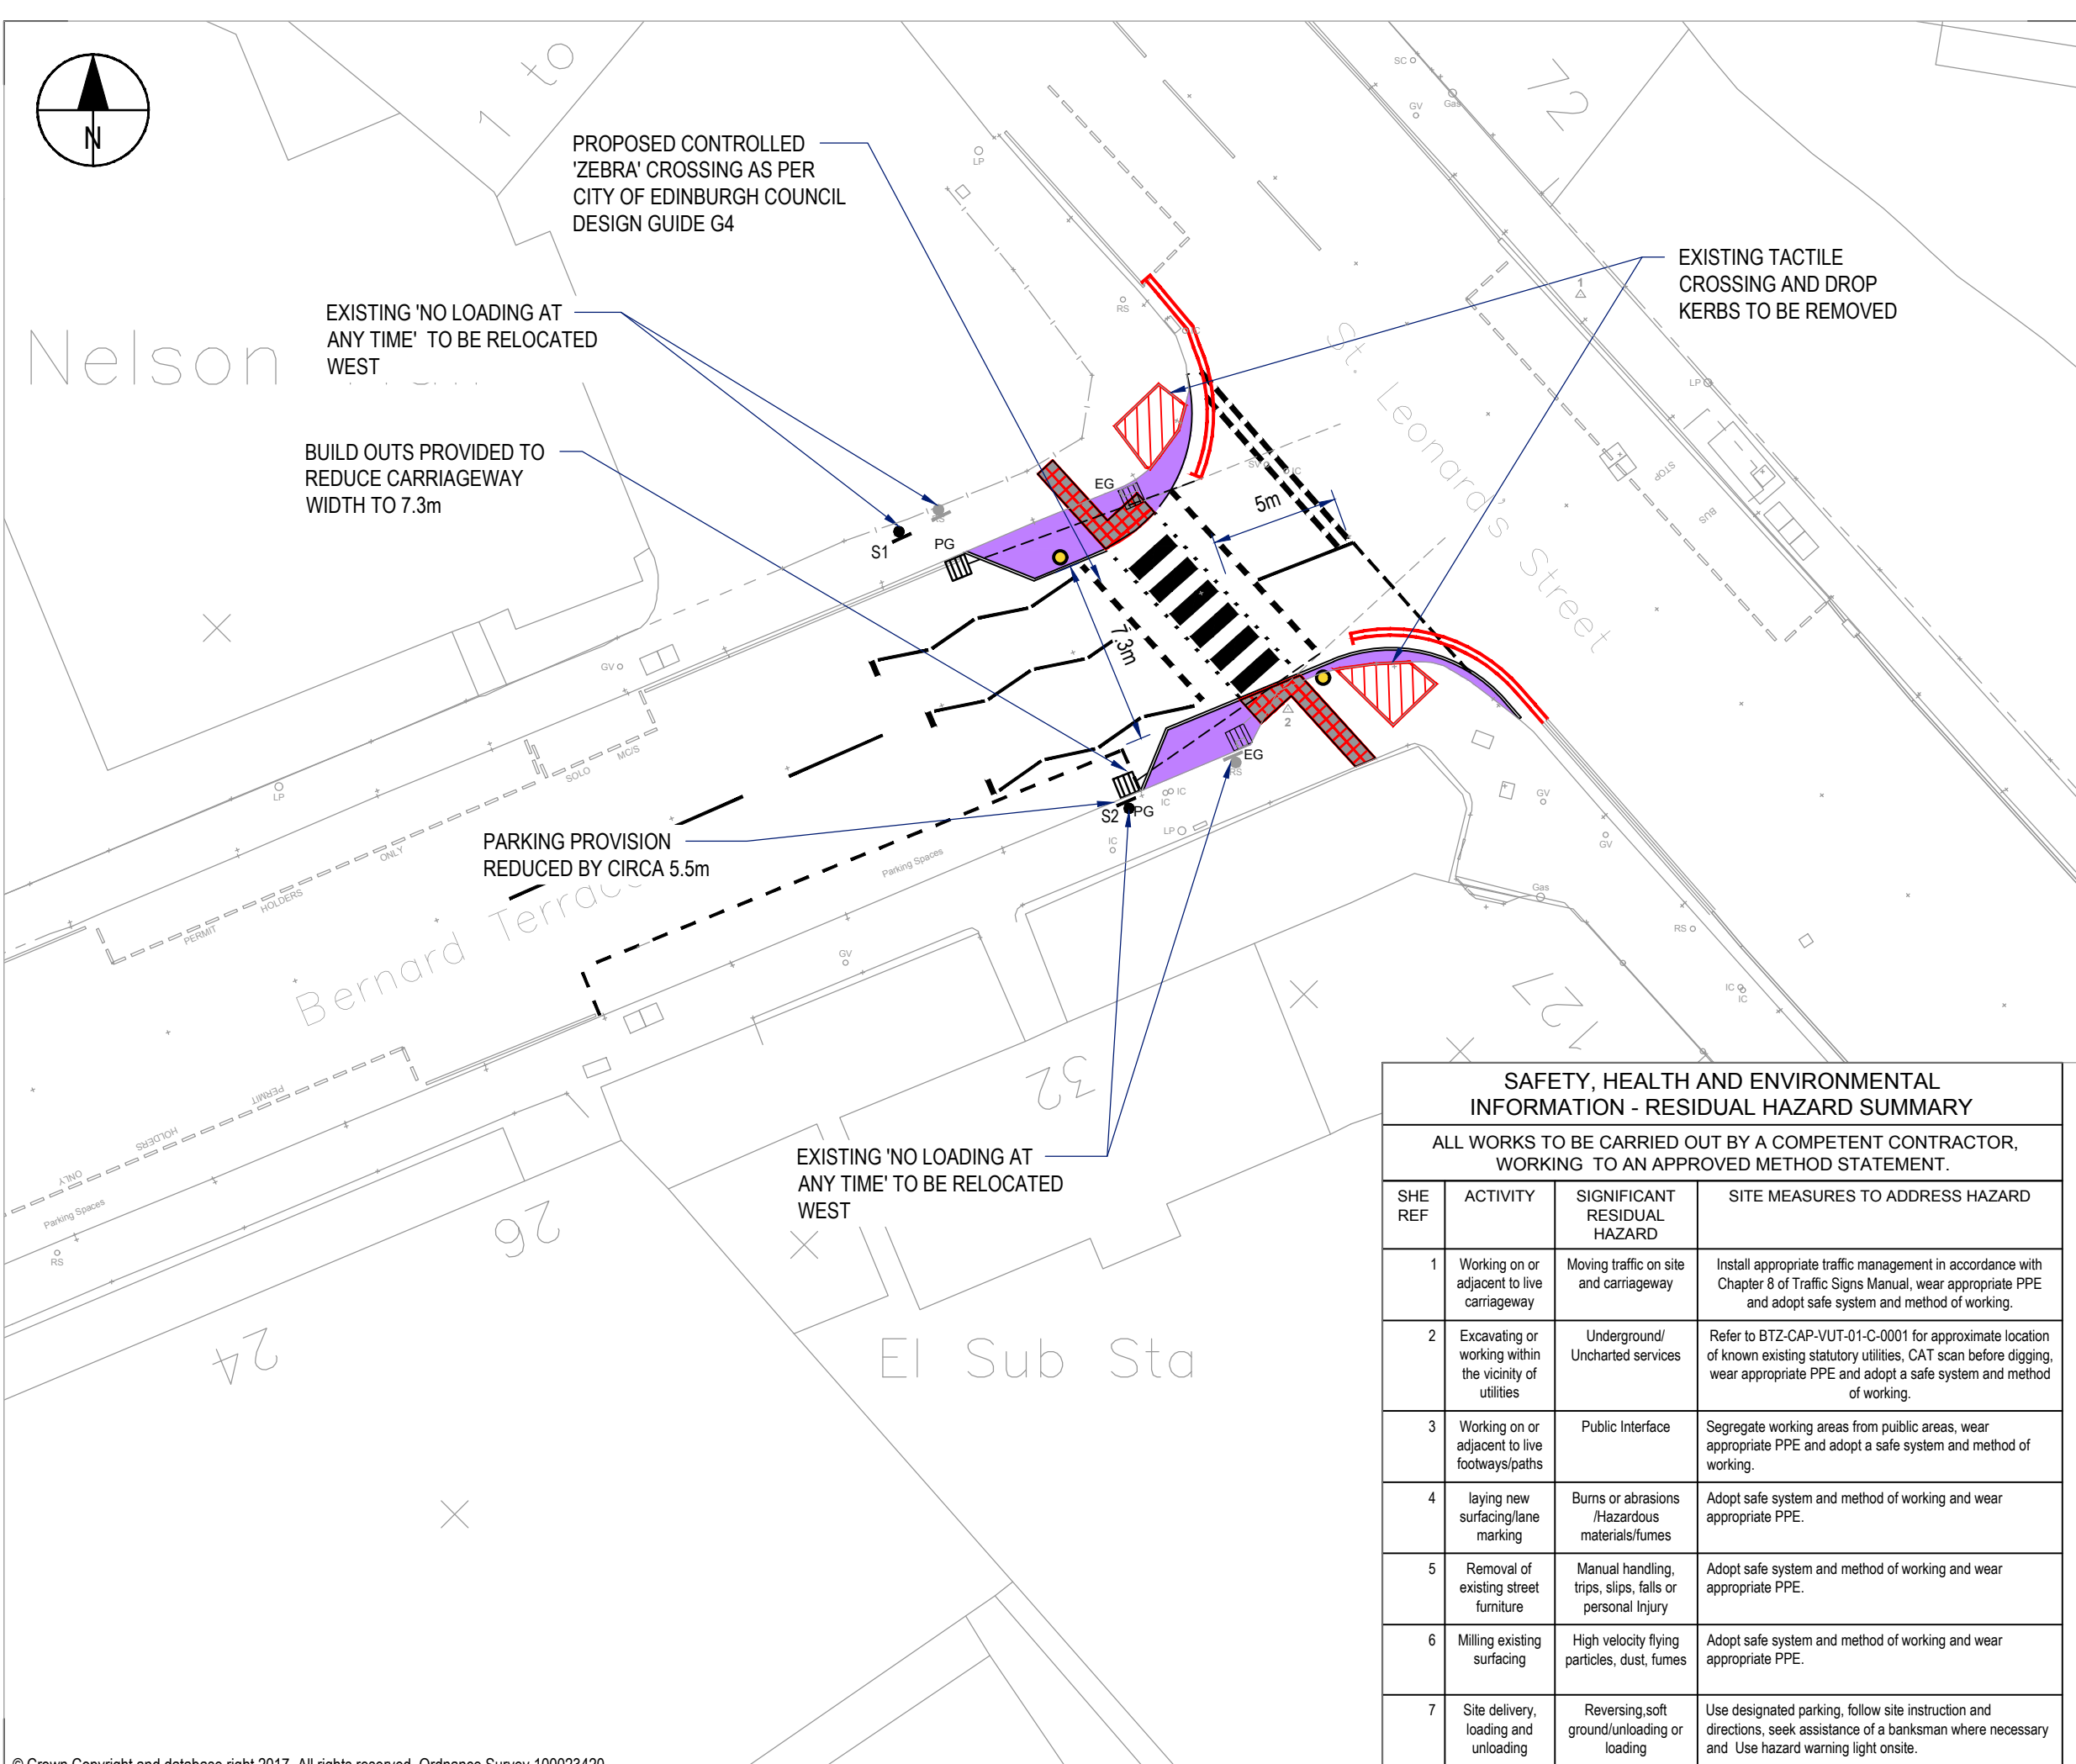

**NOTES:**

1. THIS DRAWING IS TO BE READ IN CONJUNCTION WITH ALL OTHER RELEVANT DRAWINGS, ANY DISCREPANCIES, ERRORS OR OMISSIONS TO BE BROUGHT TO THE ATTENTION OF THE ENGINEER/PROJECT MANAGER.
2. FOR ALL NOTES & TYPICAL DETAILS REFER TO DRG . NO. BTZ-CAP-HGN-00-DR-C-1003.

**KEY:**

- PROPOSED FOOTWAY CONSTRUCTION
- PROPOSED TACTILE PAVING - CONTRASTING GRAY
- EXISTING ROAD MARKINGS
- PROPOSED ROAD MARKINGS
- PROPOSED 'NO WAITING AT ANY TIME' (DOUBLE YELLOW LINES) MARKINGS
- BELISHA BEACON
- EXISTING TACTILE SLABS TO BE REMOVED
- EXISTING 'NO LOADING AT ANY TIME' SIGN AND POST
- NEW POSITION FOR 'NO LOADING AT ANY TIME' SIGN AND POST
- PROPOSED GULLY

P01. JR First issue 30/01/2018

Rev	Dwn	Chk'd	App'd	Description	Date
1					

Purpose of Issue  
**S4 - Issued for Construction Approval**

Classification  
**Commercial in Confidence**

Client



Project  
**Bernard Terrace  
Proposed Zebra Crossing**

Drawing  
**General Arrangement**

Scale @ A3 Drawn Checked Approved  
1:250(m) DO CA CA

Project No. Date  
CS099396 11/12/2019

Drawing Identifier BS1192 Compliant  
Project - Originator - Zone - Level - File Type - Role - Number rev  
BTZ-CAP-HGN-10-DR-C-1001 P01.1

**CAPITA**  
Infrastructure

3rd Floor, 145 Morrison Street, Edinburgh.  
EH3 8FJ - 0131 603 8270  
www.capitaproperty.co.uk  
Capita Property and Infrastructure Ltd.

**SAFETY, HEALTH AND ENVIRONMENTAL INFORMATION - RESIDUAL HAZARD SUMMARY**

ALL WORKS TO BE CARRIED OUT BY A COMPETENT CONTRACTOR, WORKING TO AN APPROVED METHOD STATEMENT.

SHE REF	ACTIVITY	SIGNIFICANT RESIDUAL HAZARD	SITE MEASURES TO ADDRESS HAZARD
1	Working on or adjacent to live carriageway	Moving traffic on site and carriageway	Install appropriate traffic management in accordance with Chapter 8 of Traffic Signs Manual, wear appropriate PPE and adopt safe system and method of working.
2	Excavating or working within the vicinity of utilities	Underground/ Uncharted services	Refer to BTZ-CAP-VUT-01-C-0001 for approximate location of known existing statutory utilities, CAT scan before digging, wear appropriate PPE and adopt a safe system and method of working.
3	Working on or adjacent to live footways/paths	Public Interface	Segregate working areas from public areas, wear appropriate PPE and adopt a safe system and method of working.
4	laying new surfacing/lane marking	Burns or abrasions /Hazardous materials/fumes	Adopt safe system and method of working and wear appropriate PPE.
5	Removal of existing street furniture	Manual handling, trips, slips, falls or personal injury	Adopt safe system and method of working and wear appropriate PPE.
6	Milling existing surfacing	High velocity flying particles, dust, fumes	Adopt safe system and method of working and wear appropriate PPE.
7	Site delivery, loading and unloading	Reversing, soft ground/unloading or loading	Use designated parking, follow site instruction and directions, seek assistance of a banksman where necessary and Use hazard warning light onsite.